



1P1

1 BHK
PRIME1

1P2

1BHK
PRIME -2

2 S1

2 BHK
SMART-1

2S 1A

2BHK
SMART -1A

2P1

2 BHK
PRIME -1

3P1

3BHK
PREMIUM -1

3P3

3BHK
PREMIUM -3

3 SP2

3 BHK SUPER
PREMIUM -2

SCHEMATIC KEY PLAN



NOT TO SCALE

DISCLAIMER: ALL THE APARTMENT TYPE ARE SHOWN AS PER TYPICAL LAYOUT ONLY.

TOWER D

APARTMENT PLAN

TOWER D - TYPICAL FLOOR PLAN



1ST TO 2ND, 4TH TO 6TH, 8TH TO 11TH, 13TH TO 16TH,
18TH TO 21ST, 23RD TO 26TH & 28TH FLOOR

Conditions apply#
Not to scale.

TOWER D - REFUGE FLOOR PLAN



3RD, 12TH AND 27TH FLOOR

Conditions apply#
Not to scale.

TOWER D - REFUGE FLOOR PLAN



REFUGE FLOOR PLAN (TOWER D) - 7TH FLOOR



7TH AND 22ND FLOOR

Conditions apply#
Not to scale.

TOWER D - REFUGE FLOOR PLAN



17TH FLOOR

Conditions apply#
Not to scale.

TOWER D - FLOOR PLAN



29TH FLOOR

Conditions apply#
Not to scale.


TOWER D - FLOOR PLAN



30TH FLOOR

Conditions apply#
Not to scale.


TOWER D - APARTMENT NO. 1

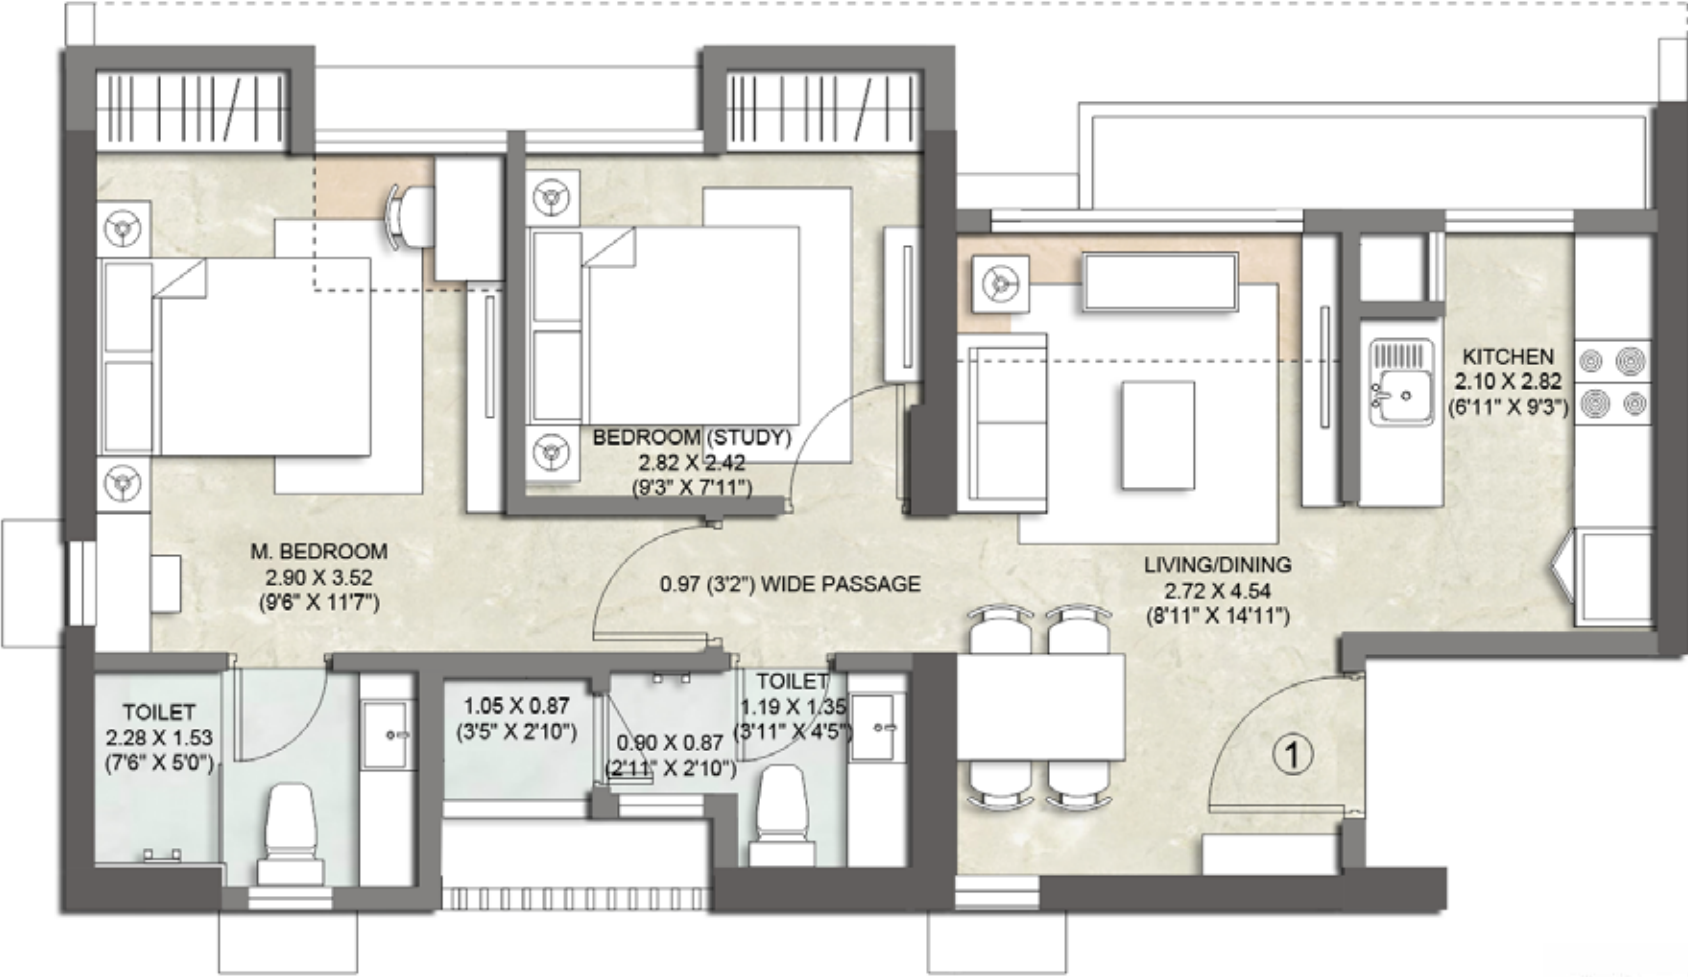

2BHK - SMART 1

Conditions apply^
Not To Scale.
(1 M = 3.28 FT)


TOWER D - APARTMENT NO. 2

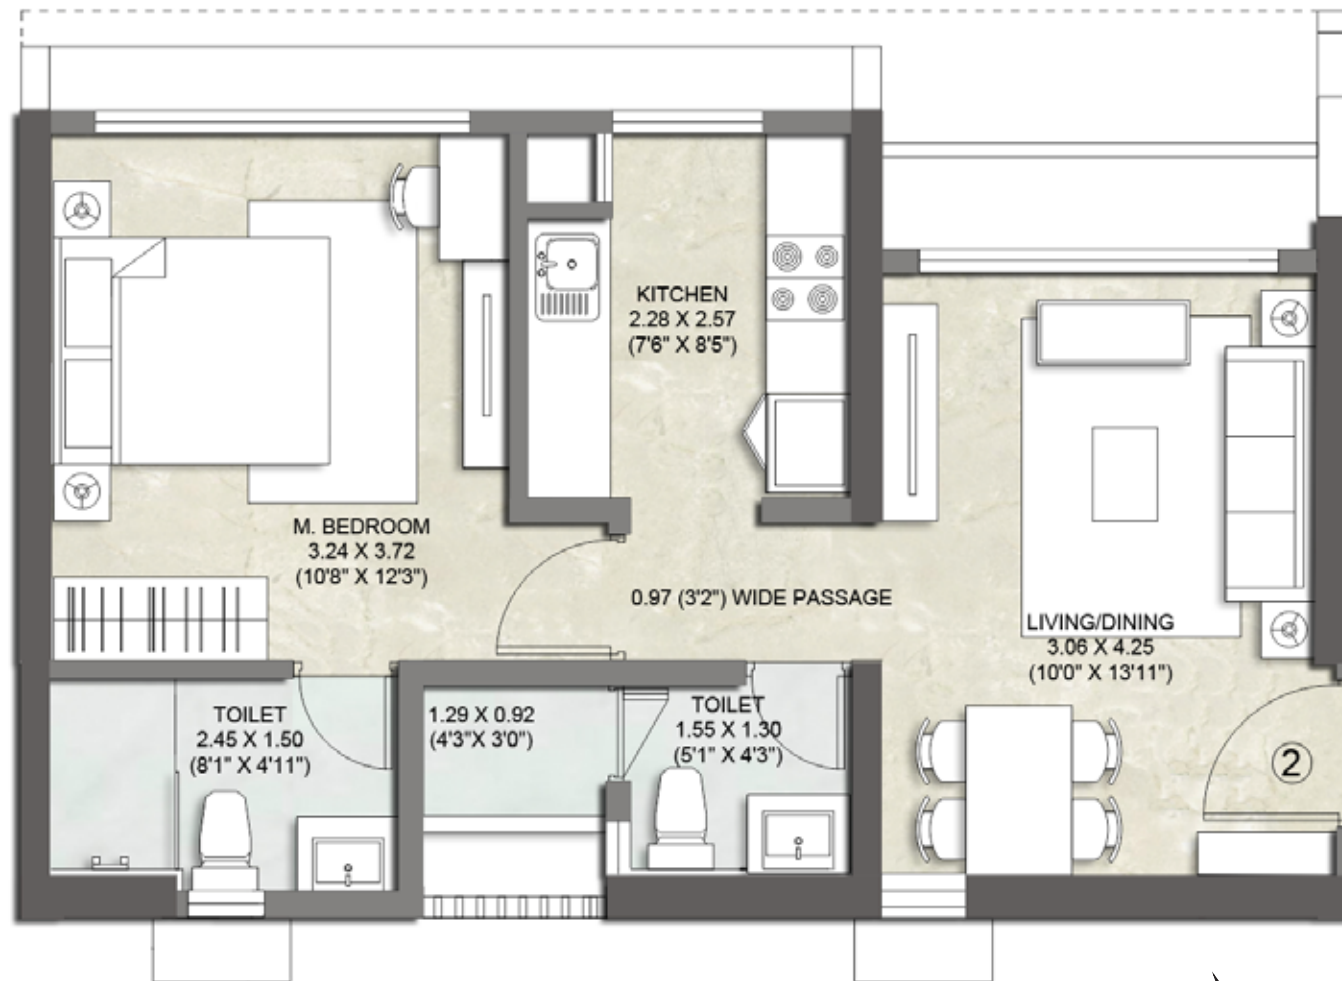

1BHK - PRIME 2

Conditions apply^
Not To Scale.
(1 M = 3.28 FT)

TOWER D - APARTMENT NO. 3

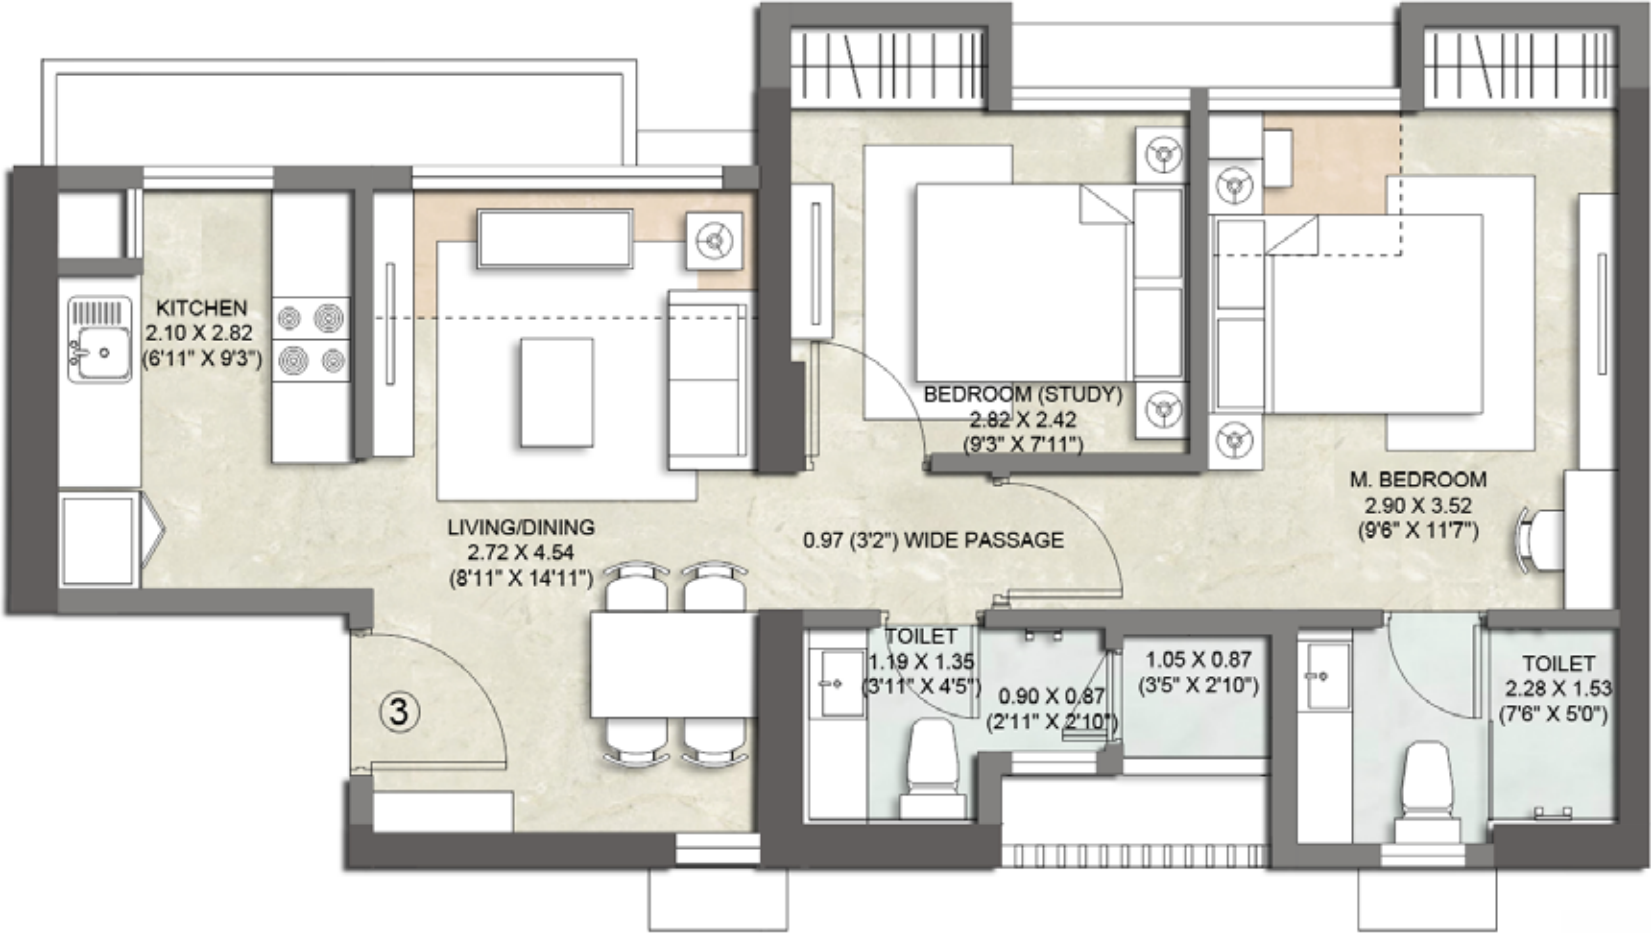

2BHK - SMART 1

Conditions apply^
Not To Scale.
(1 M = 3.28 FT)

TOWER D - APARTMENT NO. 4



3BHK - SUPER PREMIUM 2

Conditions apply^
Not To Scale.
(1 M = 3.28 FT)

TOWER D - APARTMENT NO. 5



3BHK - SUPER PREMIUM 2

Conditions apply^
Not To Scale.
[1 M = 3.28 FT]



TOWER E

APARTMENT PLAN

TOWER E - TYPICAL FLOOR PLAN



1ST TO 2ND, 4TH TO 6TH, 8TH TO 11TH, 13TH TO 16TH,
18TH TO 21ST, 23RD TO 26TH & 28TH FLOOR

Conditions apply#
Not to scale.

TOWER E - REFUGE FLOOR PLAN



3RD AND 17TH FLOOR

Conditions apply#
Not to scale.

TOWER E - REFUGE FLOOR PLAN



7TH AND 22ND FLOOR

Conditions apply#
Not to scale.

TOWER E - REFUGE FLOOR PLAN



12TH AND 27TH FLOOR

Conditions apply#
Not to scale.

TOWER E - REFUGE FLOOR PLAN



29TH FLOOR

Conditions apply#
Not to scale.


TOWER E - REFUGE FLOOR PLAN



30TH FLOOR

Conditions apply#
Not to scale.


TOWER E - APARTMENT NO. 1

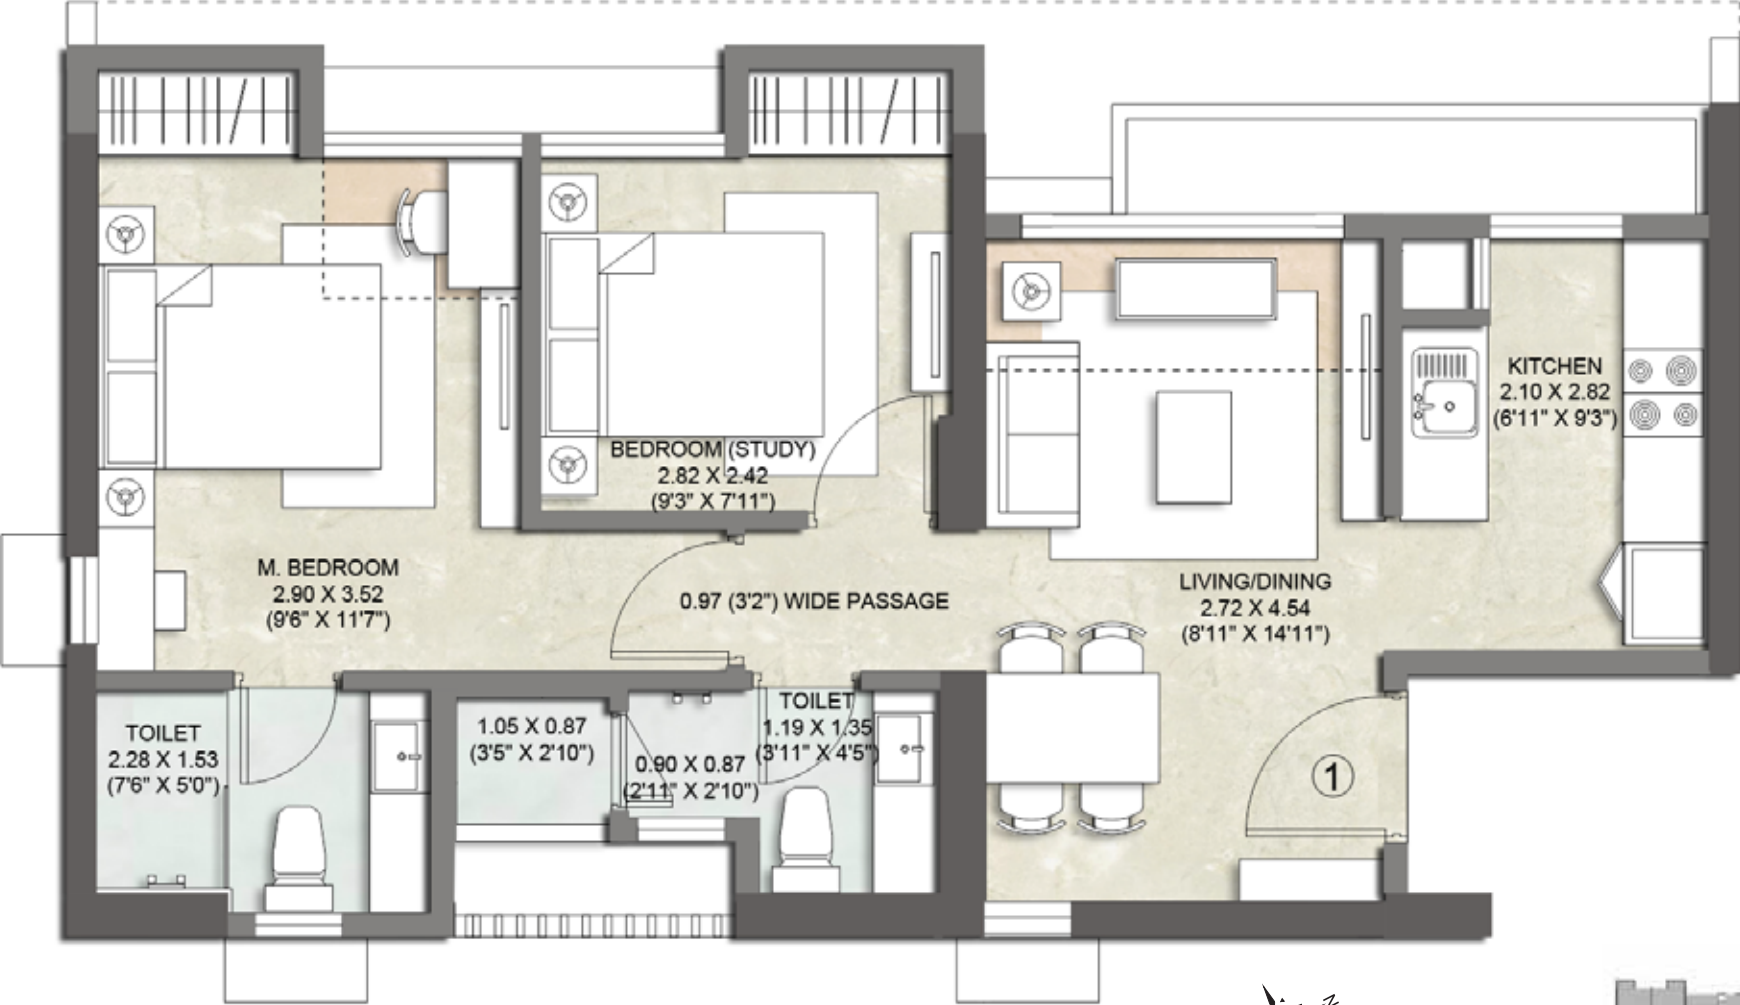

2BHK - SMART 1

Conditions apply^
Not To Scale.
(1 M = 3.28 FT)

TOWER E - APARTMENT NO. 2

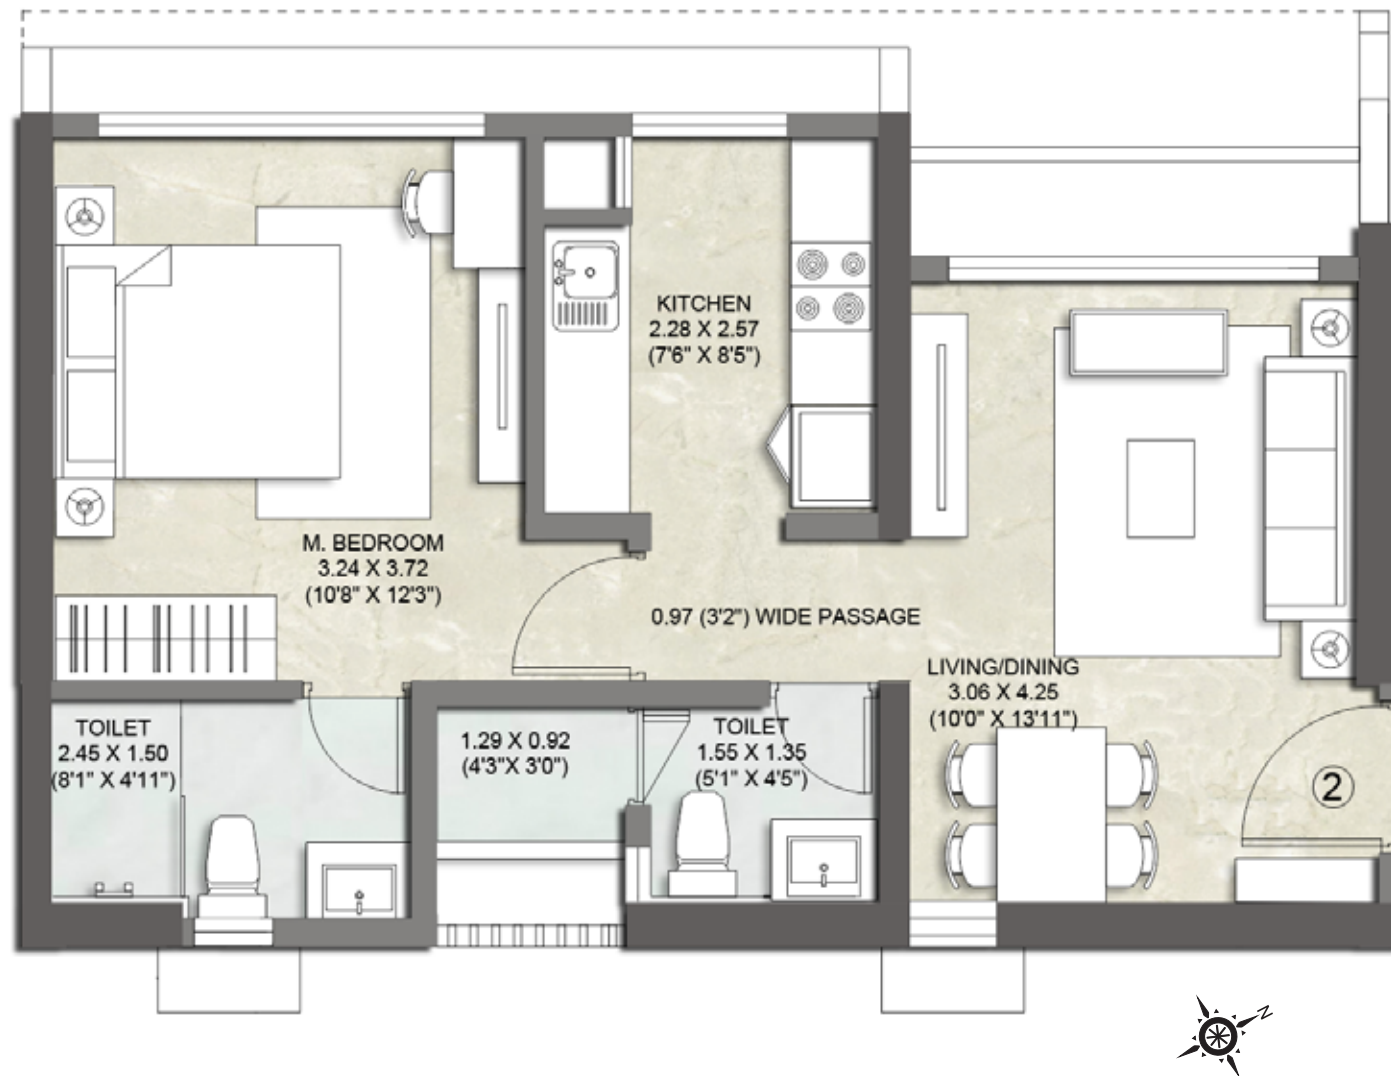

1BHK - PRIME 2

Conditions apply^
Not To Scale.
(1 M = 3.28 FT)



TOWER E - APARTMENT NO. 3



2BHK - SMART 1

Conditions apply^
Not To Scale.
(1 M = 3.28 FT)

TOWER E - APARTMENT NO. 4



3BHK - PREMIUM 1

Conditions apply^
Not To Scale.
(1 M = 3.28 FT)

TOWER E - APARTMENT NO. 5



3BHK - PREMIUM 1

Conditions apply^
Not To Scale.
(1 M = 3.28 FT)

TOWER F

APARTMENT PLAN

TOWER F - TYPICAL FLOOR PLAN



1ST TO 2ND, 4TH TO 6TH, 8TH TO 11TH, 13TH TO 16TH,
18TH TO 21ST, 23RD TO 26TH & 28TH FLOOR

Conditions apply#
Not to scale.

TOWER F - REFUGE FLOOR PLAN



3RD FLOOR

Conditions apply#
Not to scale.

TOWER F - REFUGE FLOOR PLAN



7TH AND 17TH FLOOR

Conditions apply#
Not to scale.

TOWER F - REFUGE FLOOR PLAN



12TH AND 22ND FLOOR

Conditions apply#
Not to scale.

TOWER F - REFUGE FLOOR PLAN



27TH FLOOR

Conditions apply#
Not to scale.

TOWER F - FLOOR PLAN



29TH FLOOR

Conditions apply#
Not to scale.


TOWER F - FLOOR PLAN



30TH FLOOR

Conditions apply#
Not to scale.


TOWER F - APARTMENT NO. 1

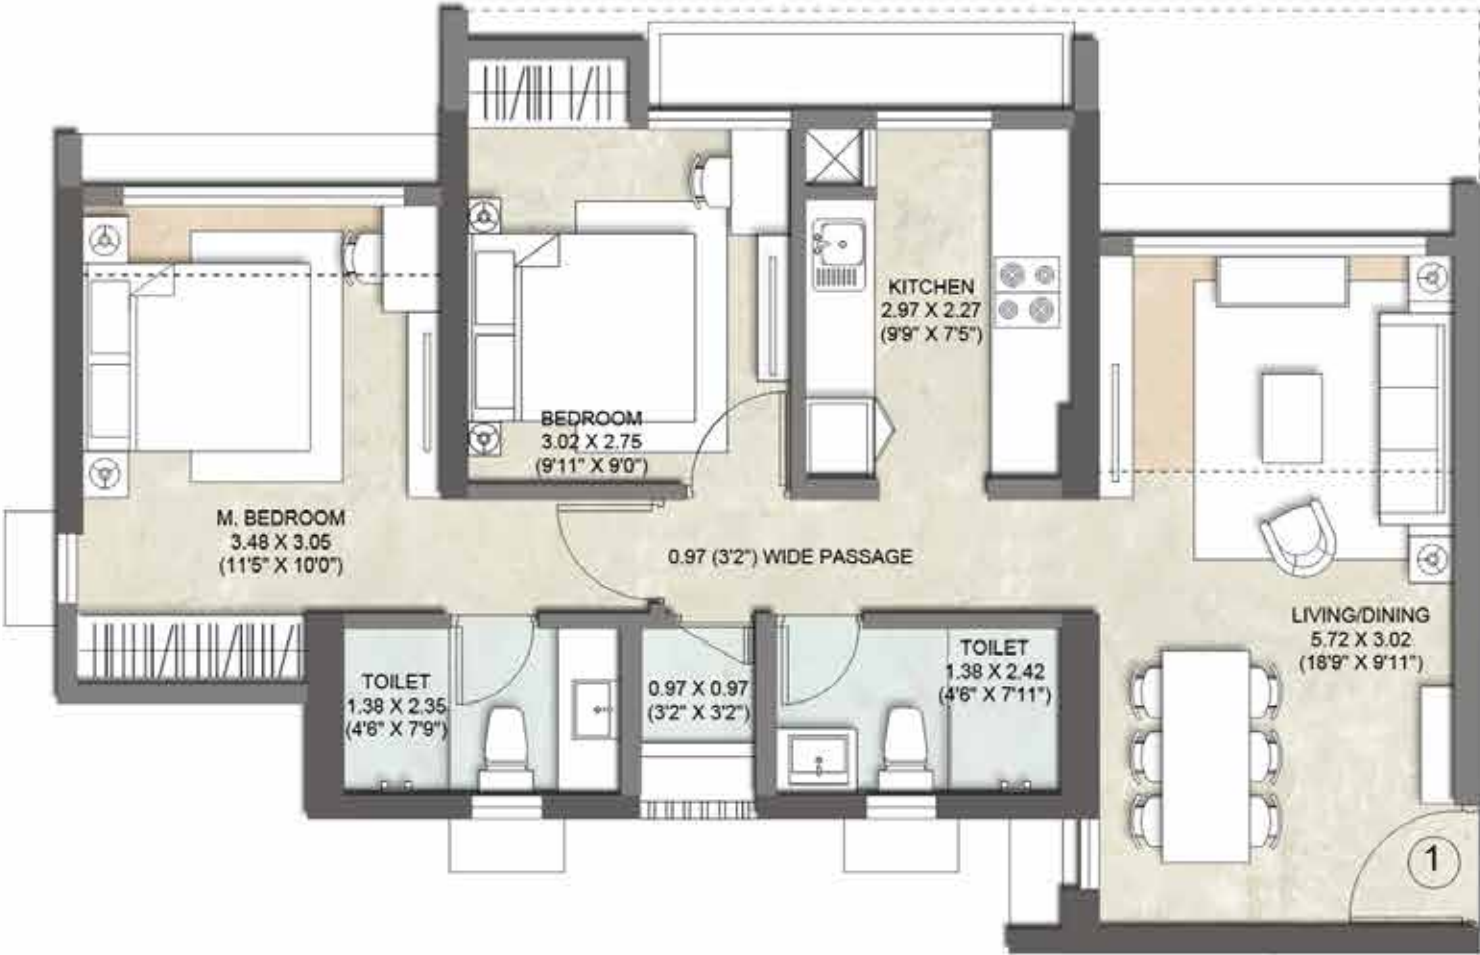

2BHK - PRIME 1

Conditions apply^
Not To Scale.
(1 M = 3.28 FT)


TOWER F - APARTMENT NO. 2

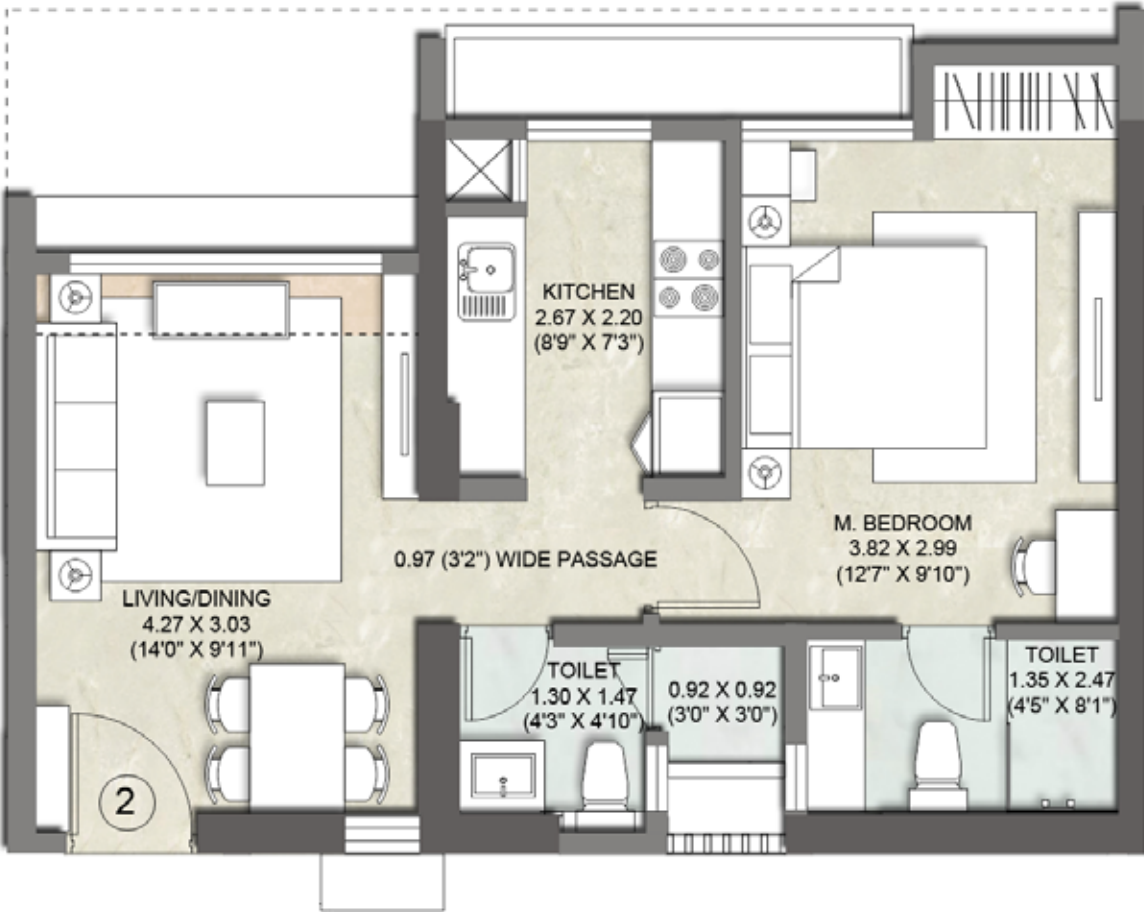

1BHK - PRIME 1

Conditions apply^
Not To Scale.
(1 M = 3.28 FT)

TOWER F - APARTMENT NO. 3

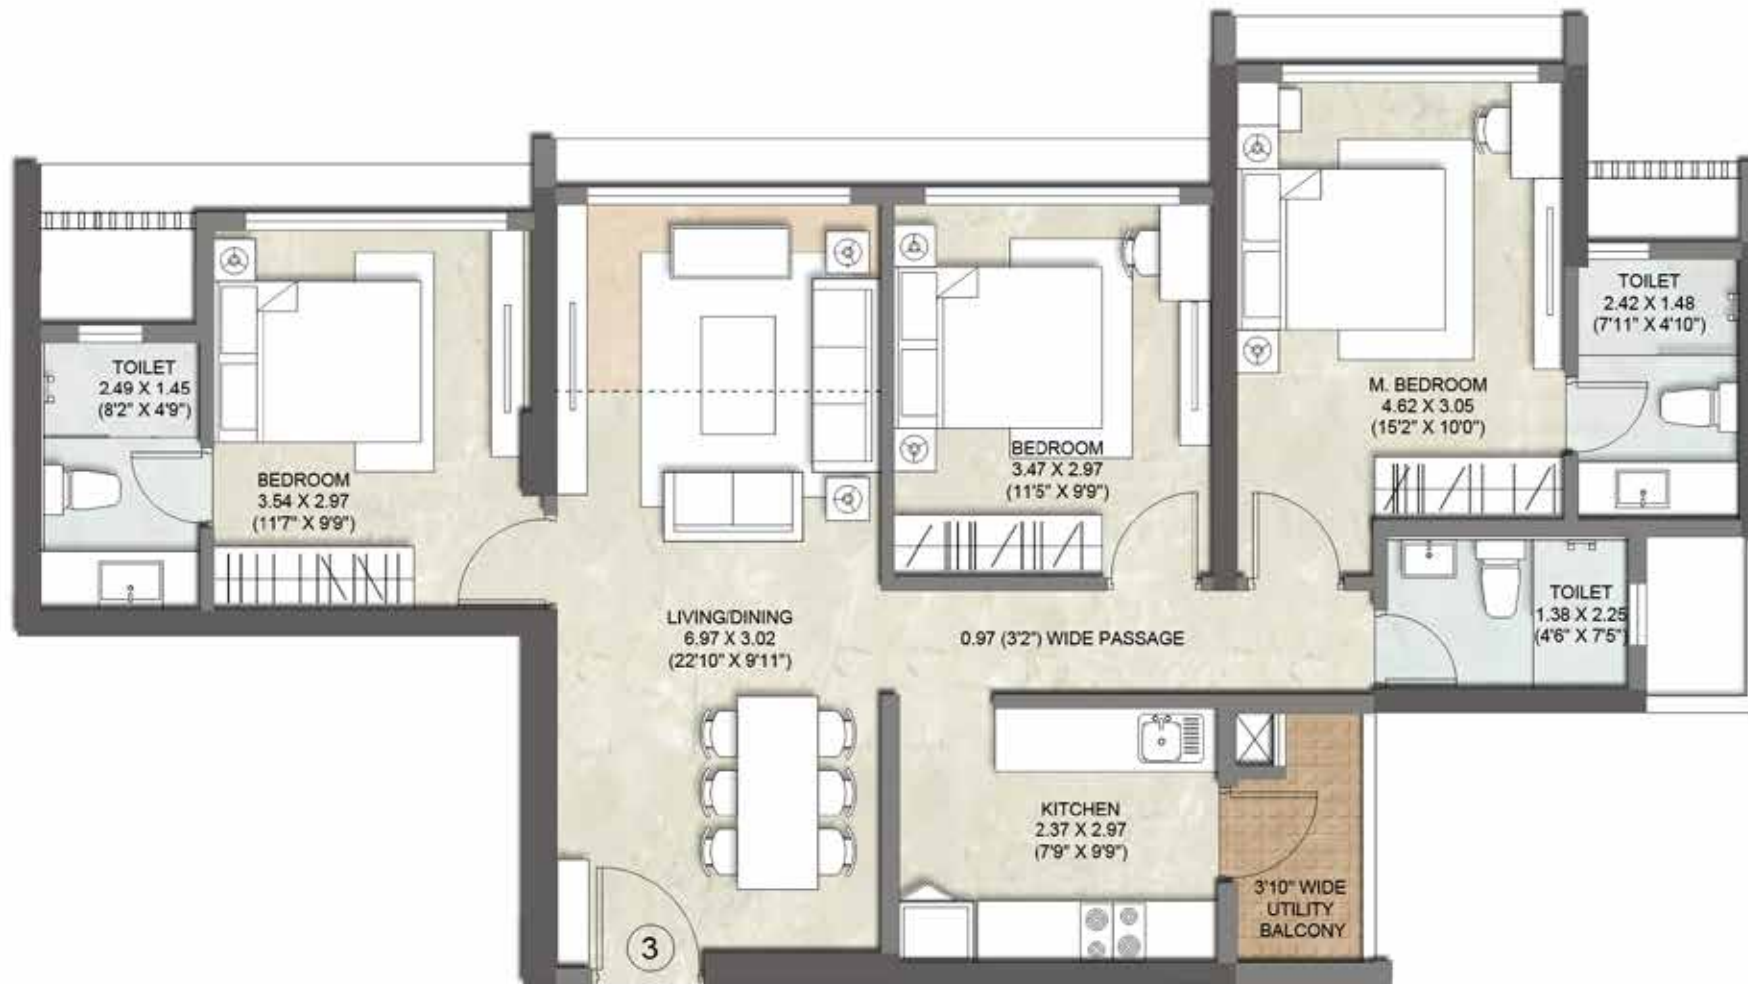

3BHK - PREMIUM 3

Conditions apply^
Not To Scale.
(1 M = 3.28 FT)




TOWER F - APARTMENT NO. 4



2BHK - SMART 1A

Conditions apply^
Not To Scale.
(1 M = 3.28 FT)

TOWER F - APARTMENT NO. 5

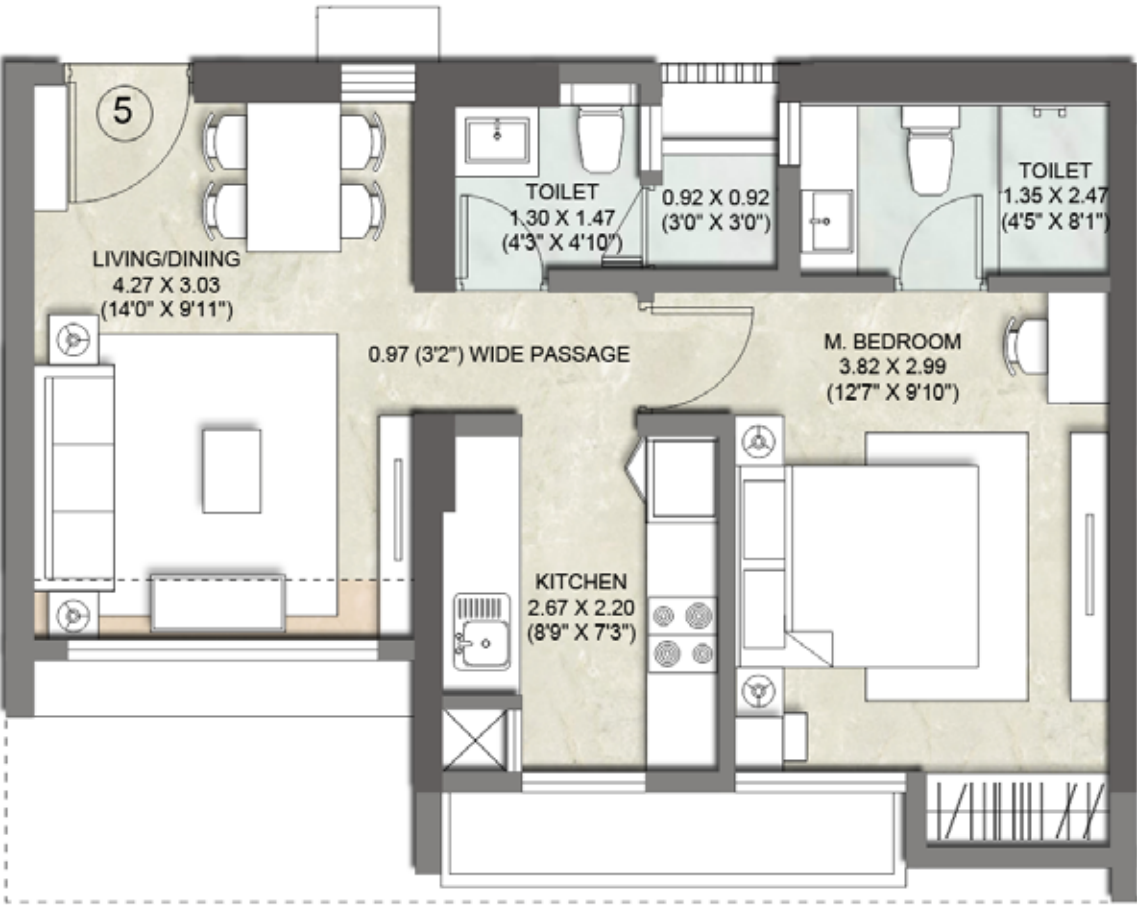


1BHK - PRIME 1

Conditions apply^
Not To Scale.
(1 M = 3.28 FT)



TOWER F - APARTMENT NO. 6

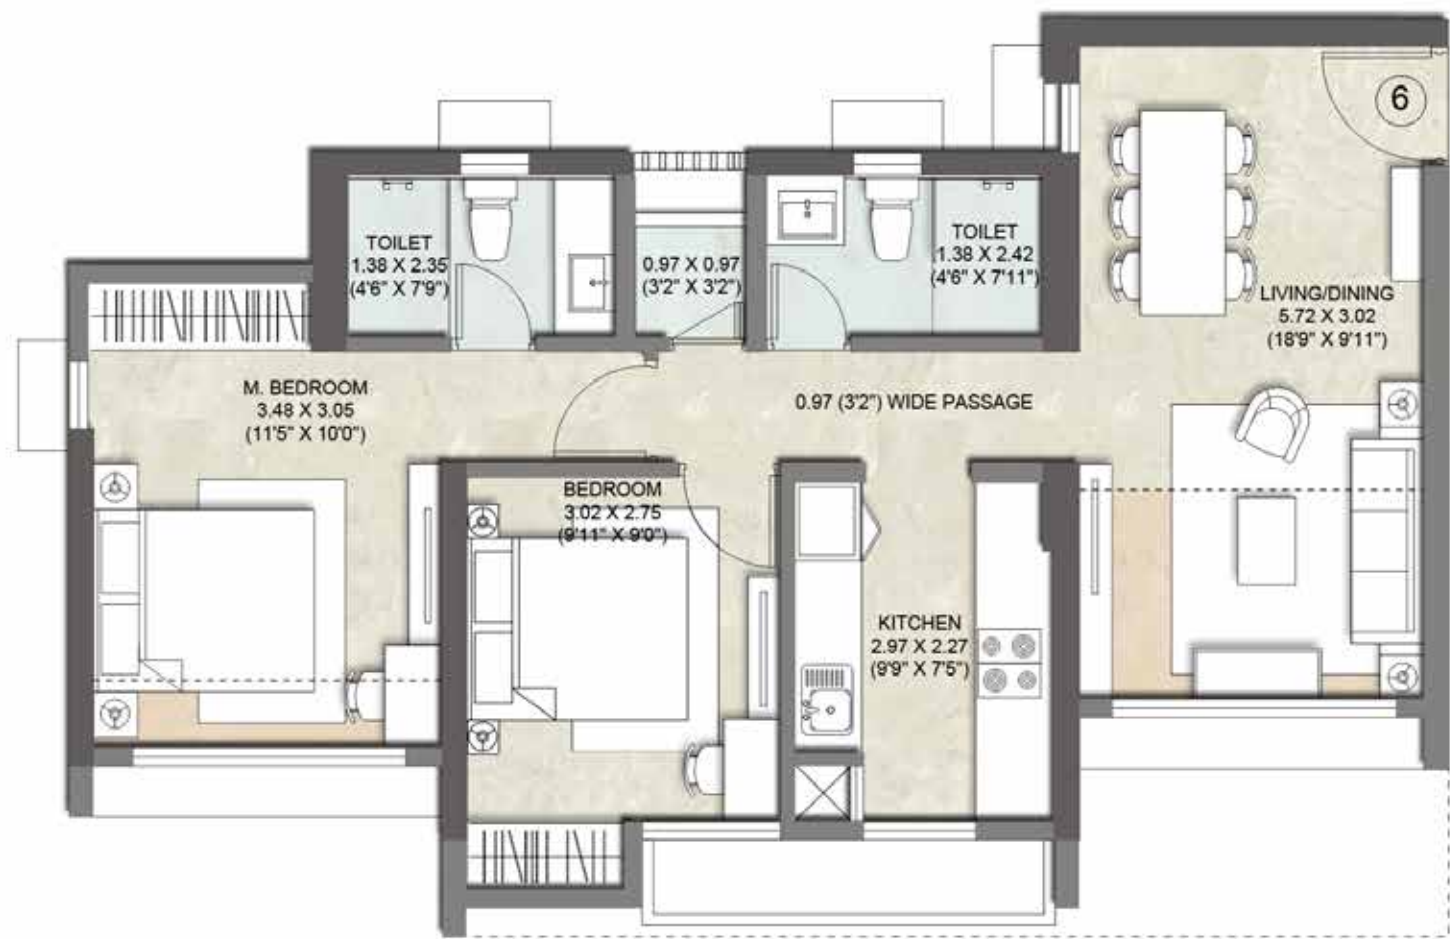

2BHK - PRIME 1

Conditions apply^
Not To Scale.
(1 M = 3.28 FT)